



THIRD FLOOR PLAN

SCALE: 1/8" = 1'-0"

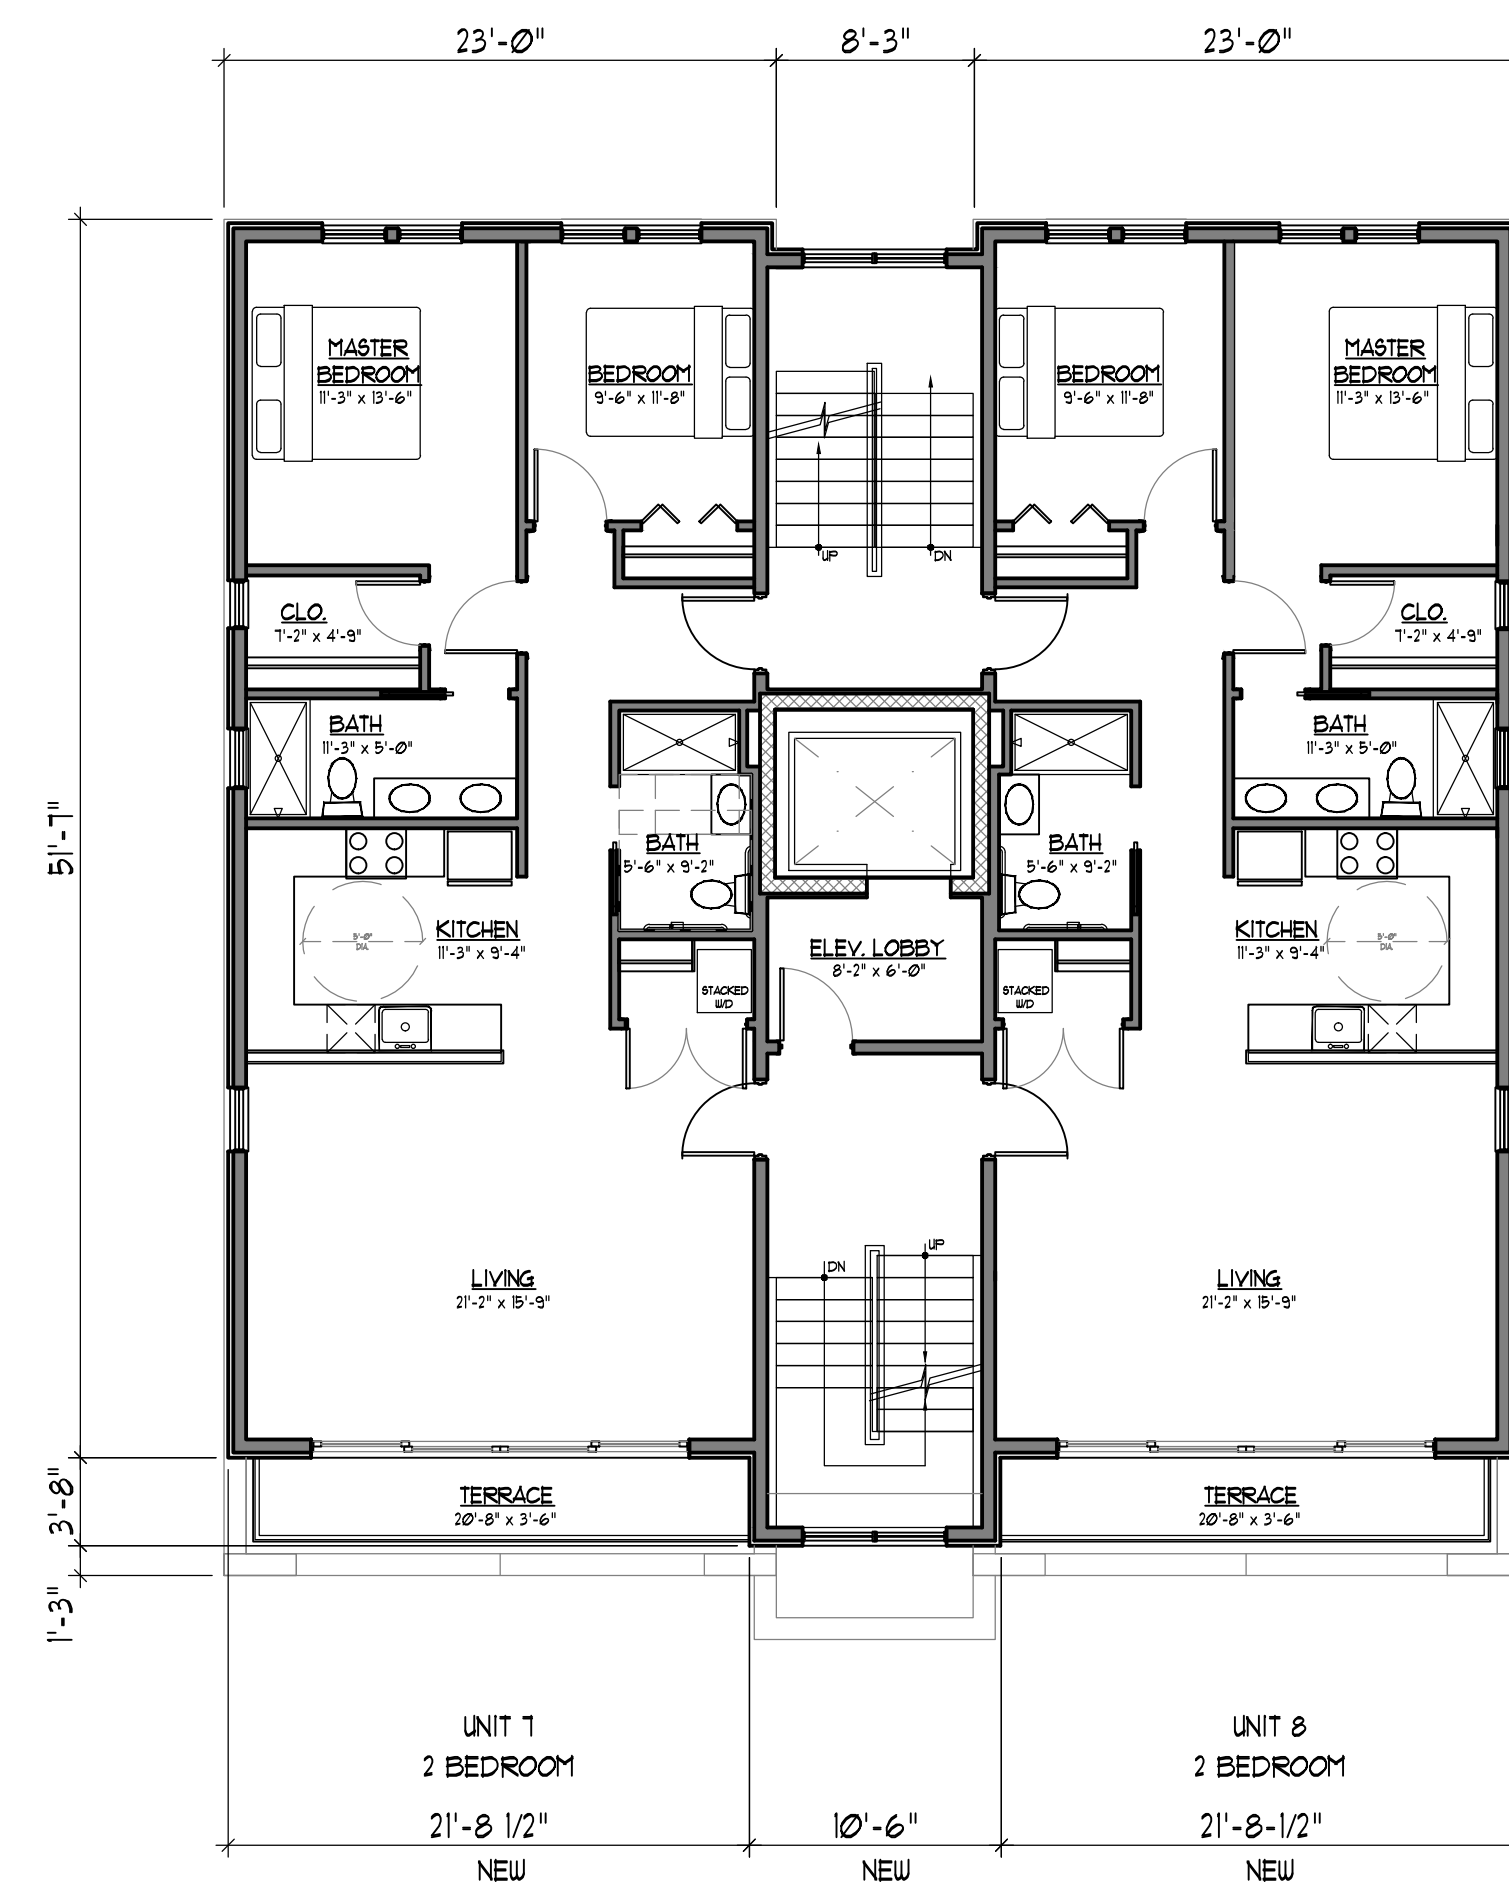


FOURTH FLOOR PLAN

SCALE: 1/8" = 1'-0"

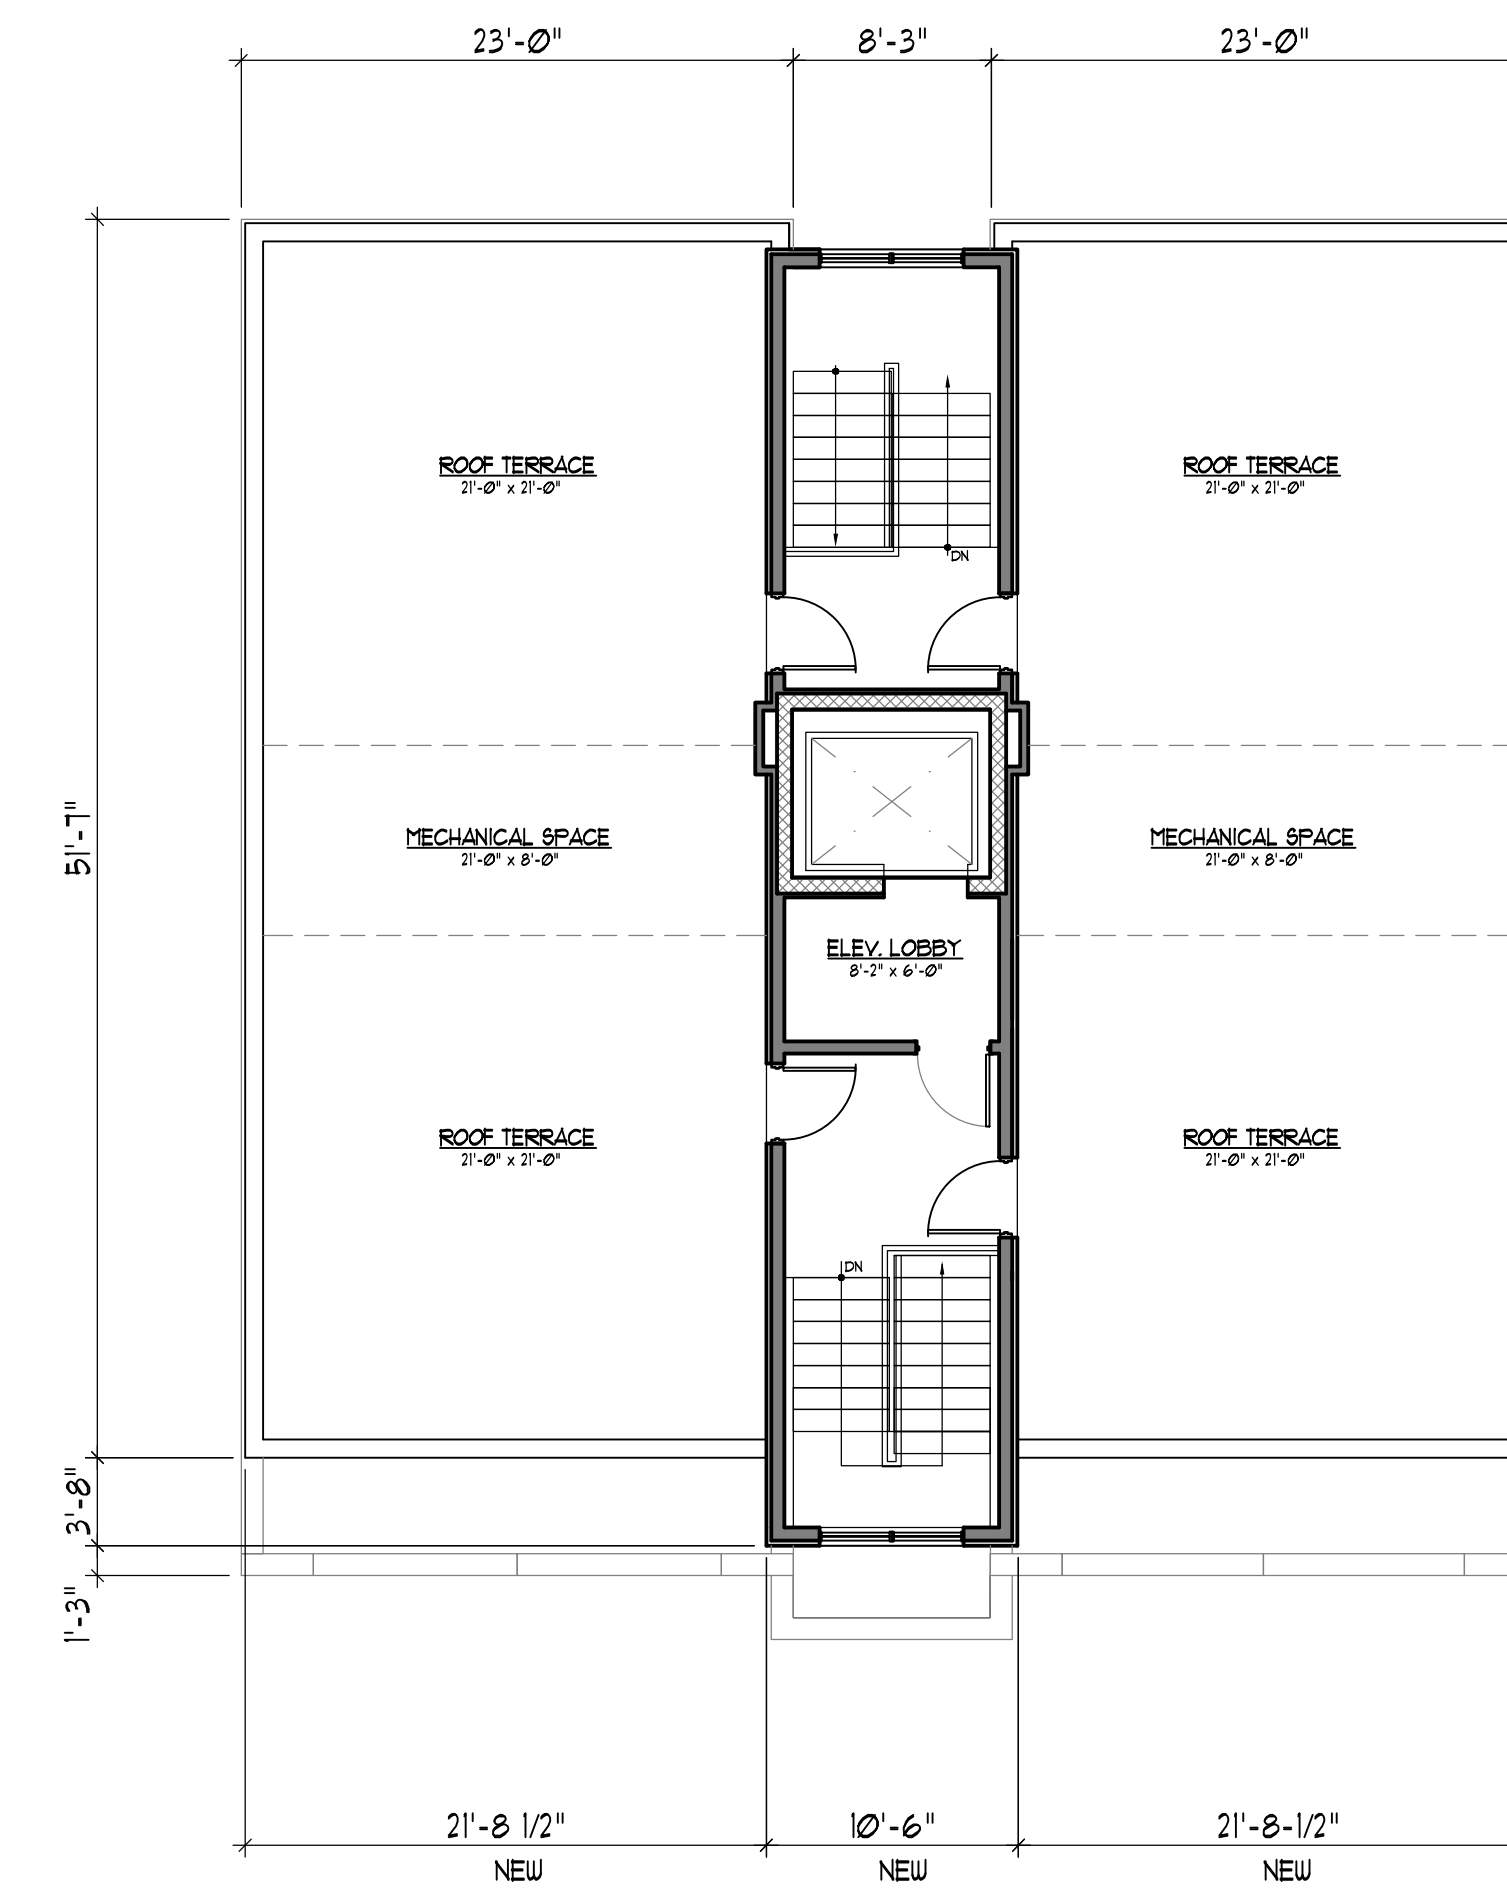


ROOF PLAN

SCALE: 1/8" = 1'-0"

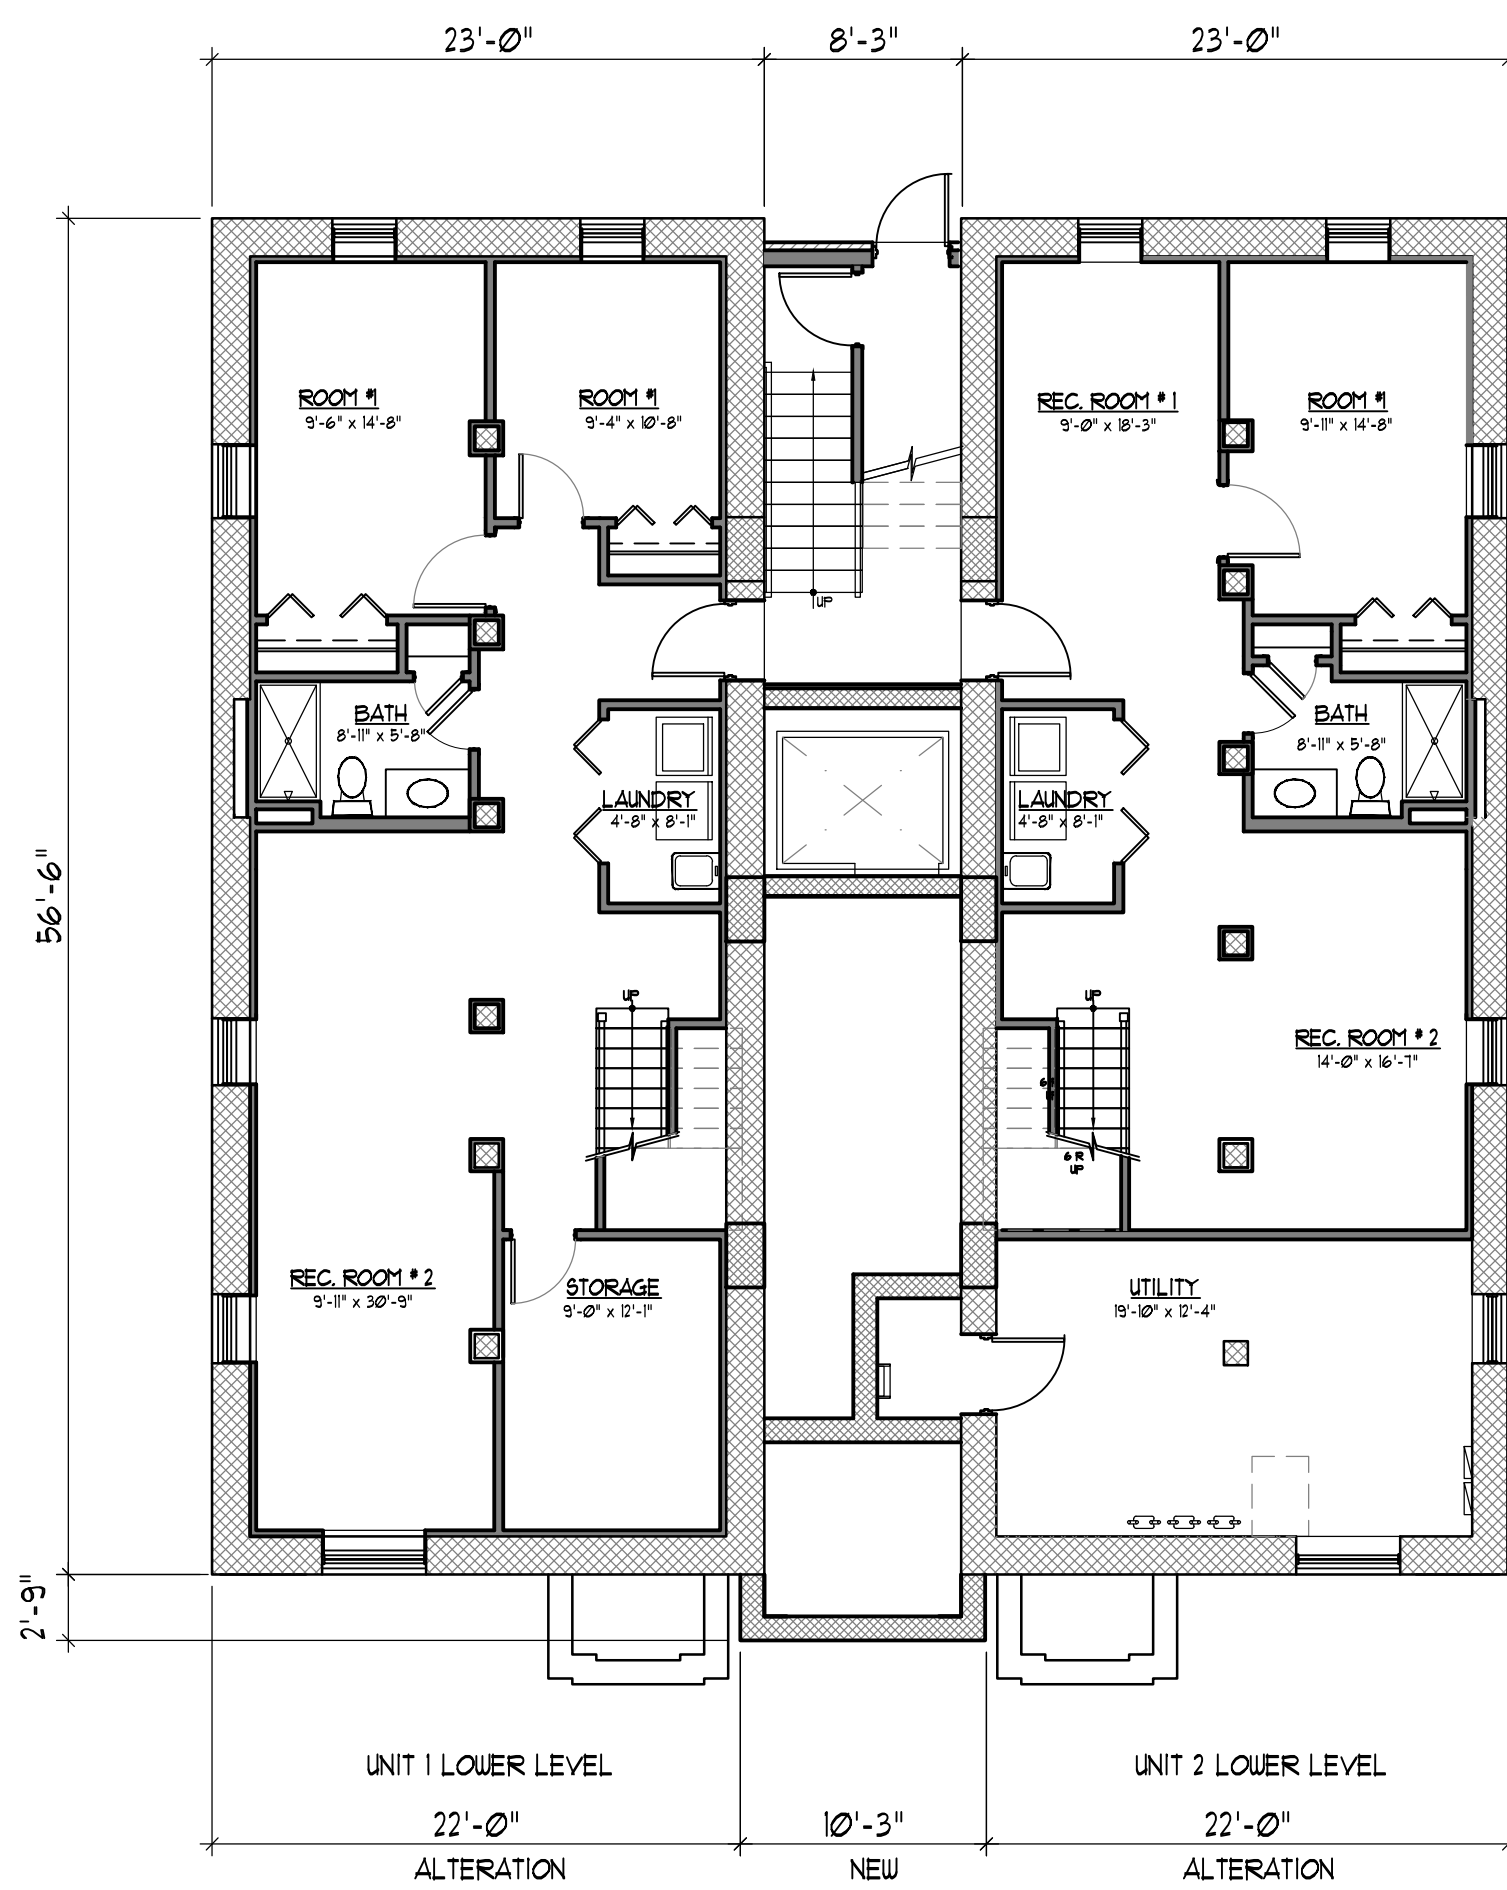


BASEMENT PLAN

SCALE: 1/8" = 1'-0"

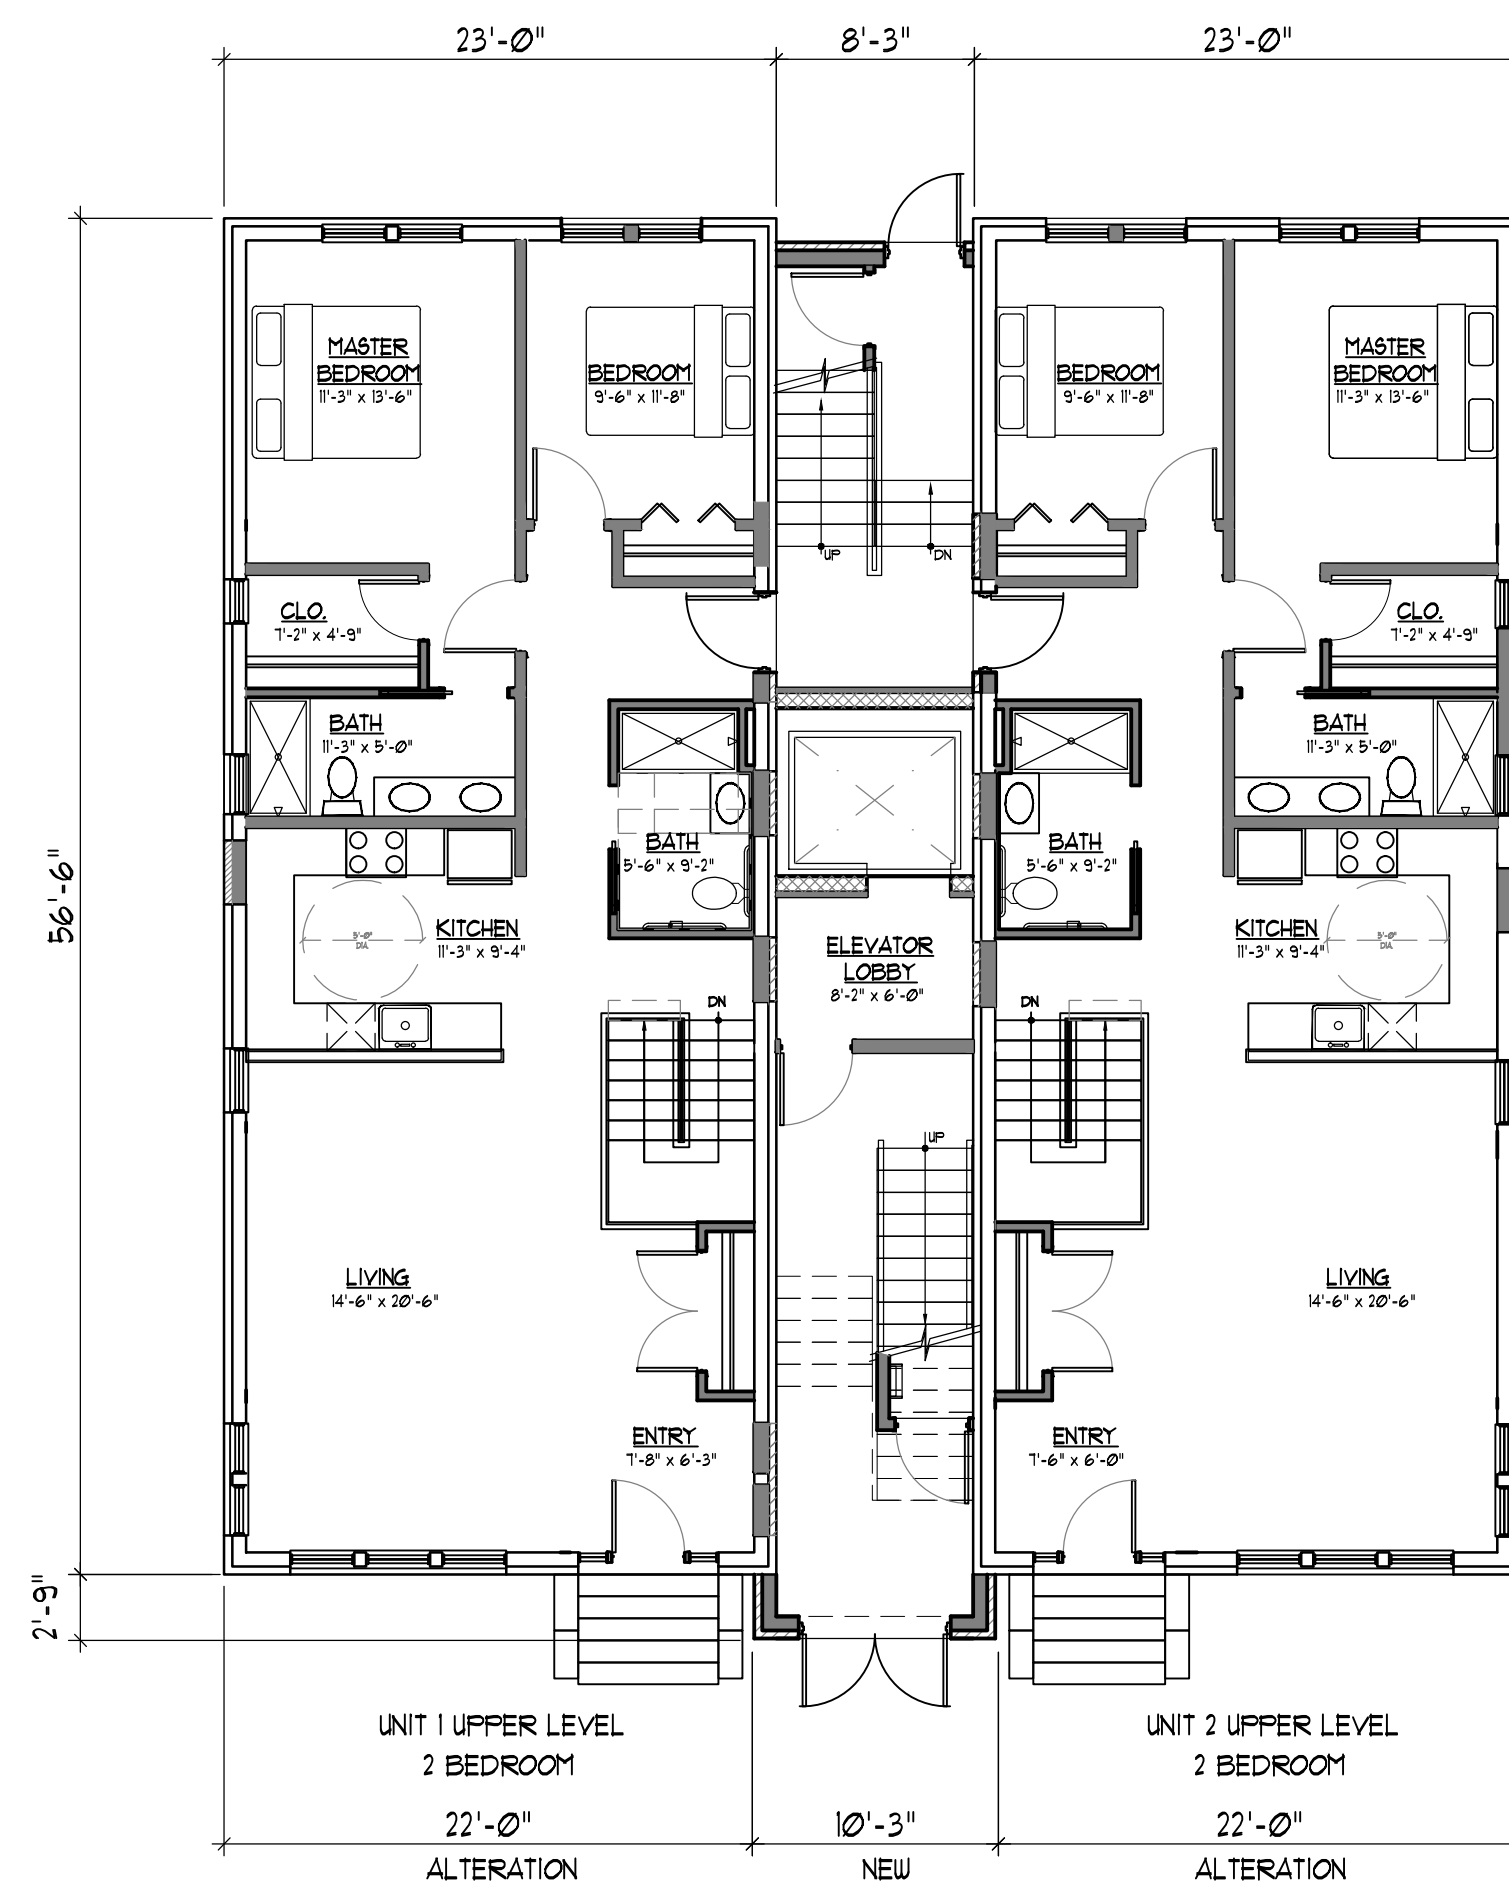

FIRST FLOOR PLAN

SCALE: 1/8" = 1'-0"

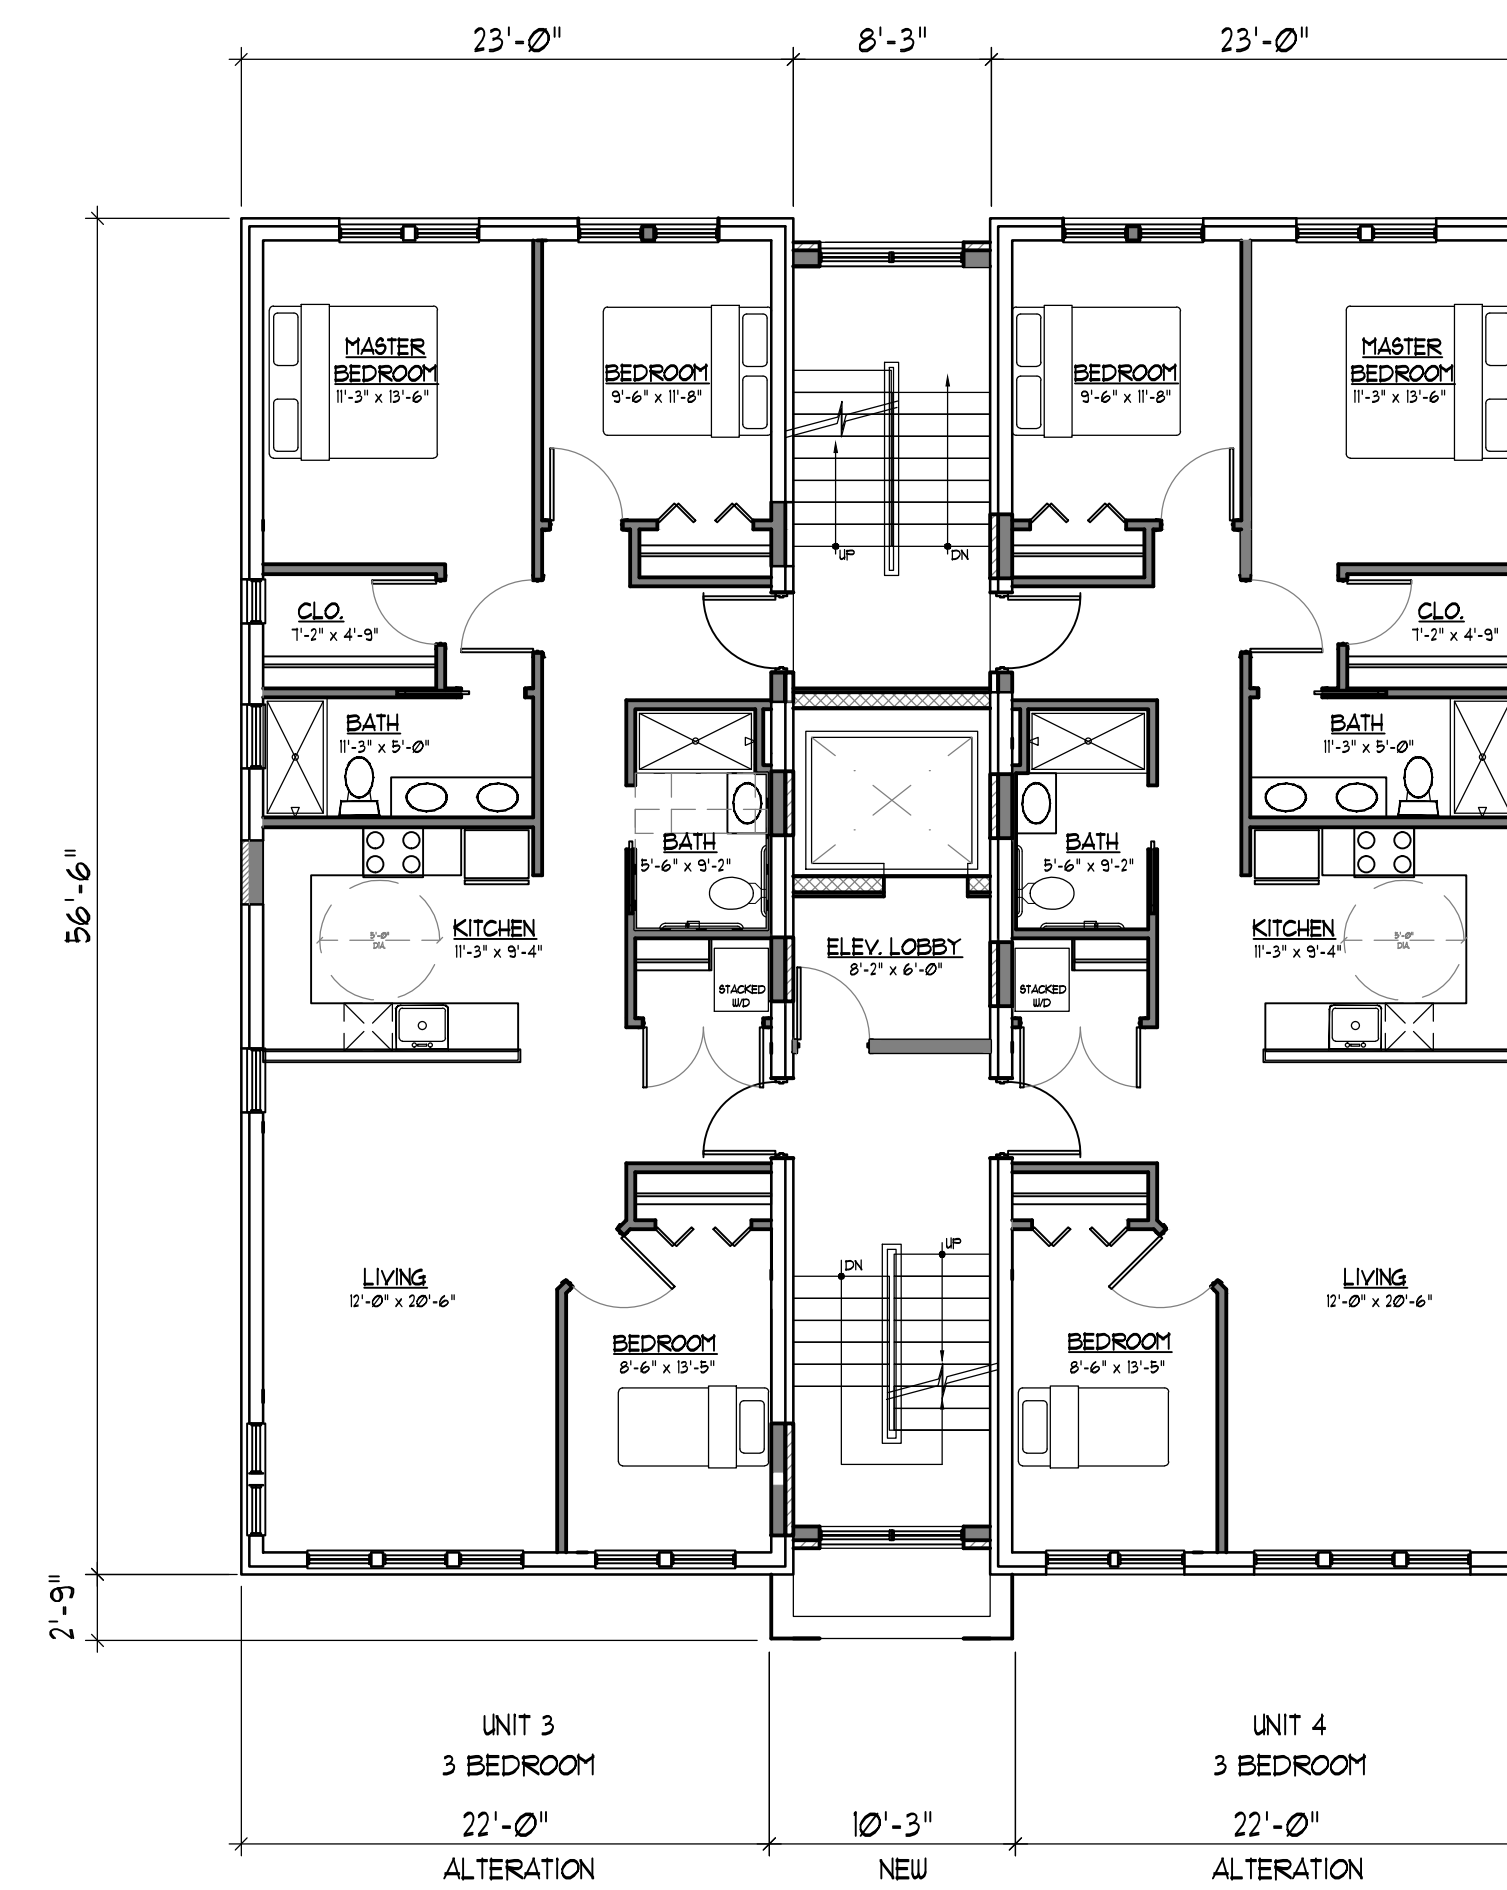

SECOND FLOOR PLAN

SCALE: 1/8" = 1'-0"

DATE	ISSUE	DESCRIPTION
08/03/16		FOR PLANNING BOARD
07/13/16		REVISED AS PER PLANNING MEETING
07/05/16		PRELIMINARY PLANNING MEETING

PROJECT	
CLIENT	ORION REALTY 464 HUDSON STREET, #259 NEW YORK, NEW YORK 10014
DRAWING NAME	FLOOR PLANS
DATE:	JUNE 24, 2016
SCALE:	AS SHOWN
DRAWN BY:	WGS
CHECKED BY:	WGS
PROJECT NO.:	2016-02
DRAWING NO.	

PB-101