



EXISTING FIRST FLOOR PLAN

SCALE: 1/8" = 1'-0"

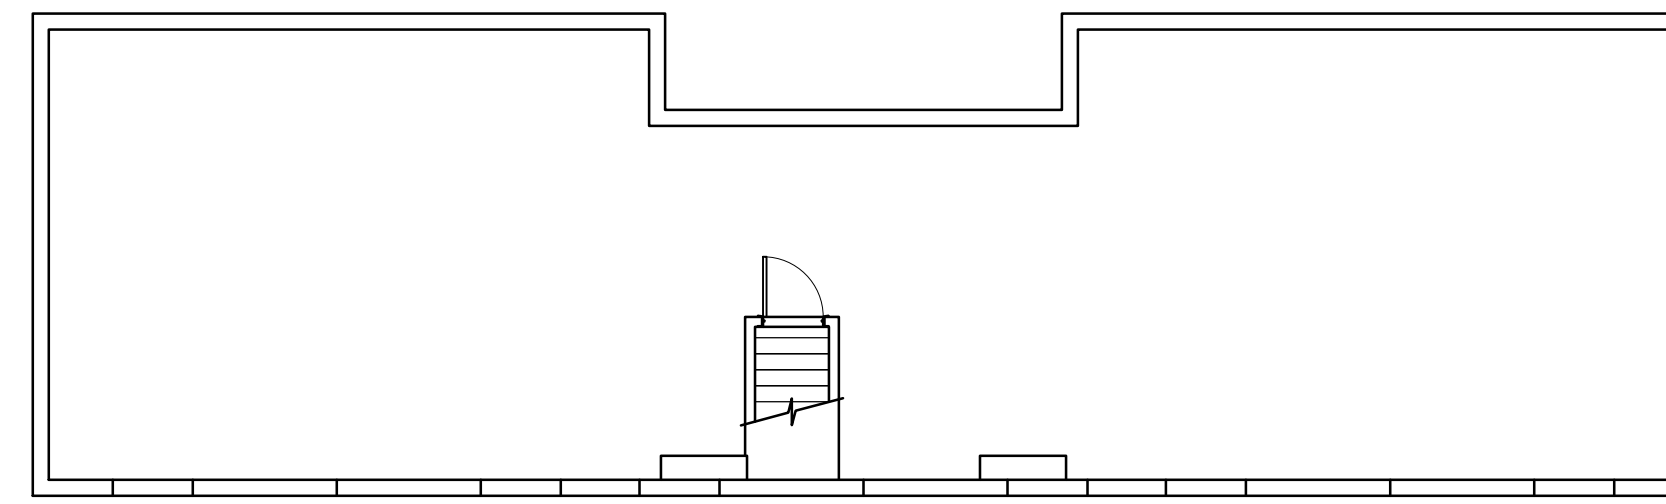


EXISTING ROOF PLAN

SCALE: 1/8" = 1'-0"

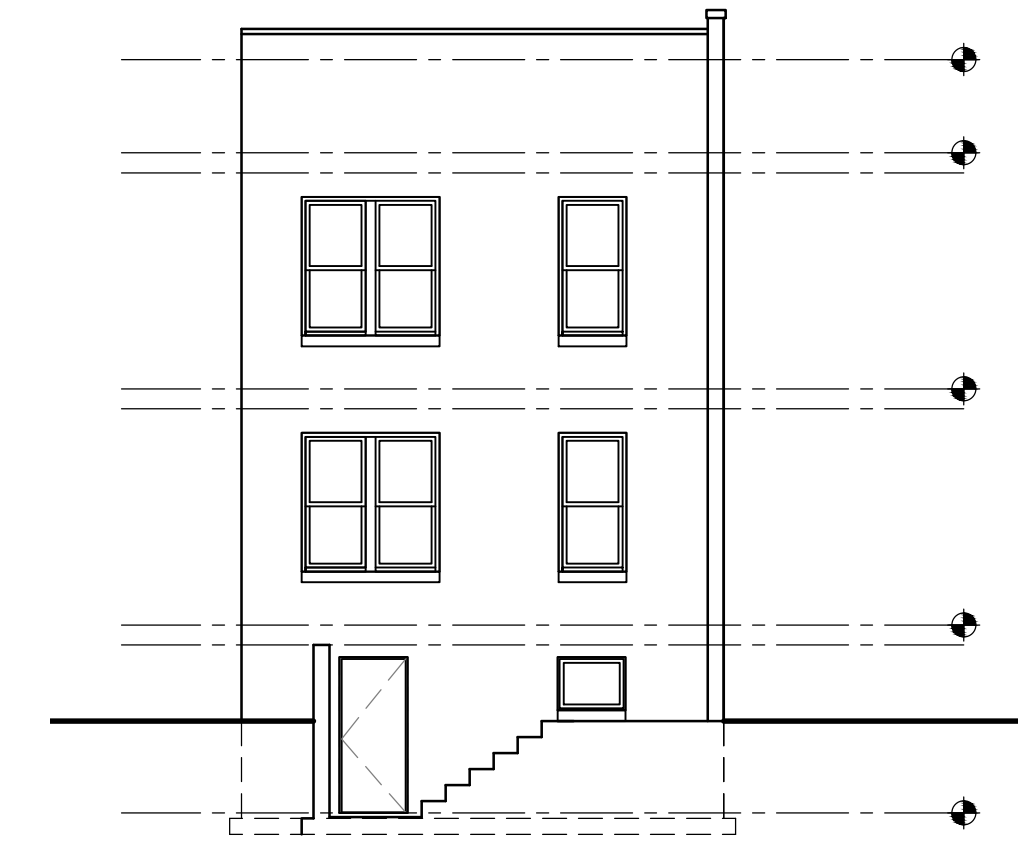


EXISTING NORTH SIDE ELEVATION

SCALE: 1/8" = 1'-0"

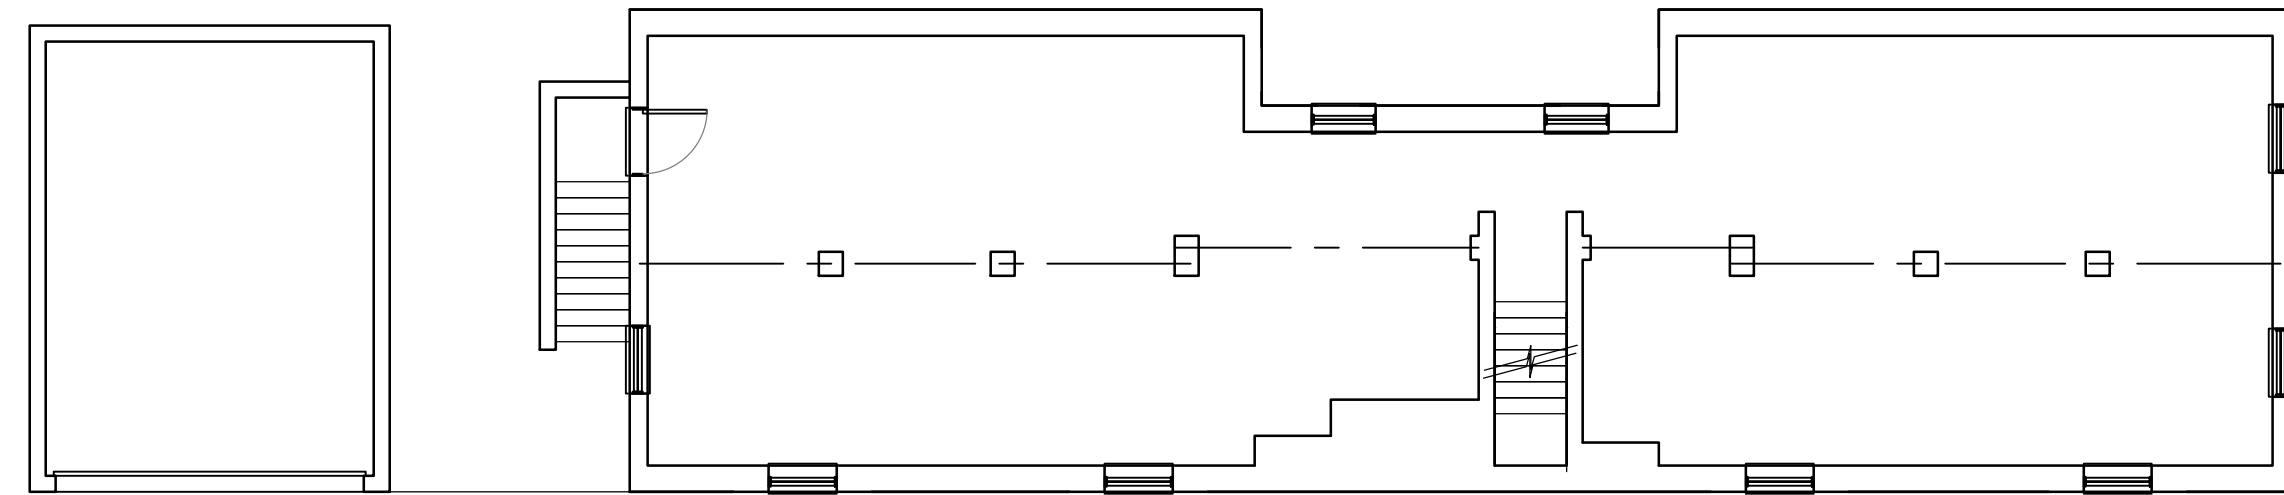

EXISTING BASEMENT PLAN

SCALE: 1/8" = 1'-0"

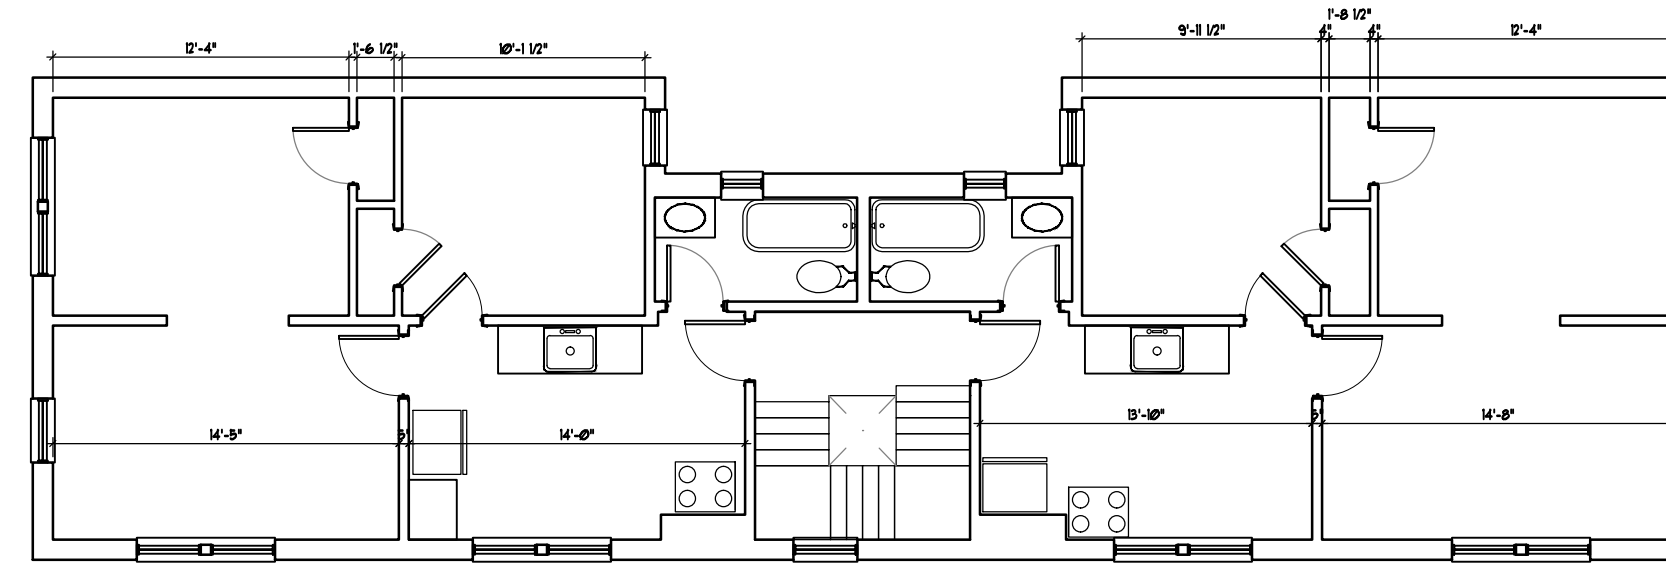

EXISTING SECOND FLOOR PLAN

SCALE: 1/8" = 1'-0"




PAVONIA AVENUE ELEVATION

SCALE: 1/8" = 1'-0"



EXISTING GILES AVENUE ELEVATION

SCALE: 1/8" = 1'-0"

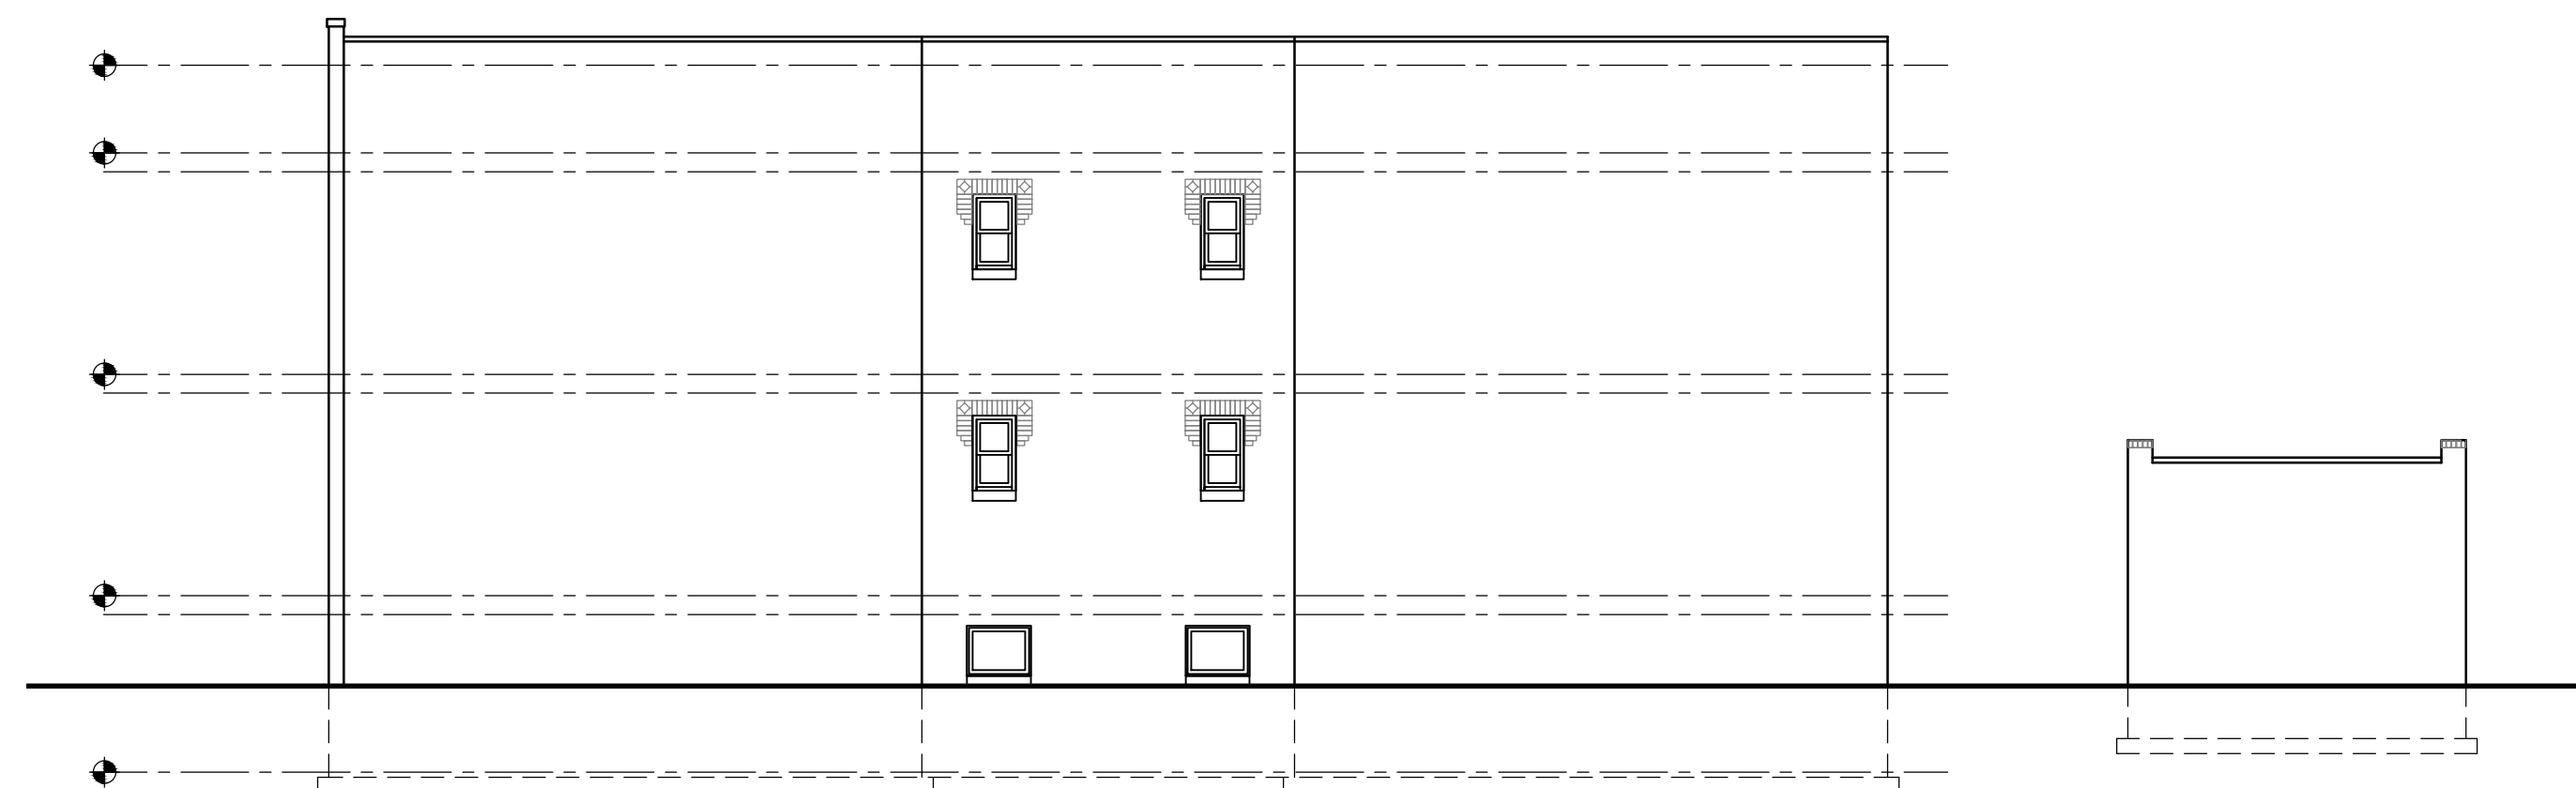

EXISTING EAST SIDE ELEVATION

SCALE: 1/8" = 1'-0"

DATE
ISSUE
DESCRIPTION

06/25/15

PRELIMINARY PLANNING MEETING

PROJECT
ADDITION & ALTERATIONS TO
58 GILES CONDOMINIUMS
940 PAVONIA AVENUE
JERSEY CITY, NEW JERSEY 07306

CLIENT
58 GILES LLC
464 HUDSON STREET, #259
NEW YORK, NEW YORK 10014

DRAWING NAME
EXISTING FLOOR PLANS
AND ELEVATIONS

DATE:
JUNE 4, 2015

SCALE:
AS SHOWN

DRAWN BY:
WGS

CHECKED BY:
WGS

PROJECT NO.:
2015-08

DRAWING NO.
ZB-6