





FRONT (SOUTH WEST) ELEVATION

SCALE: 1/8" = 1'-0"

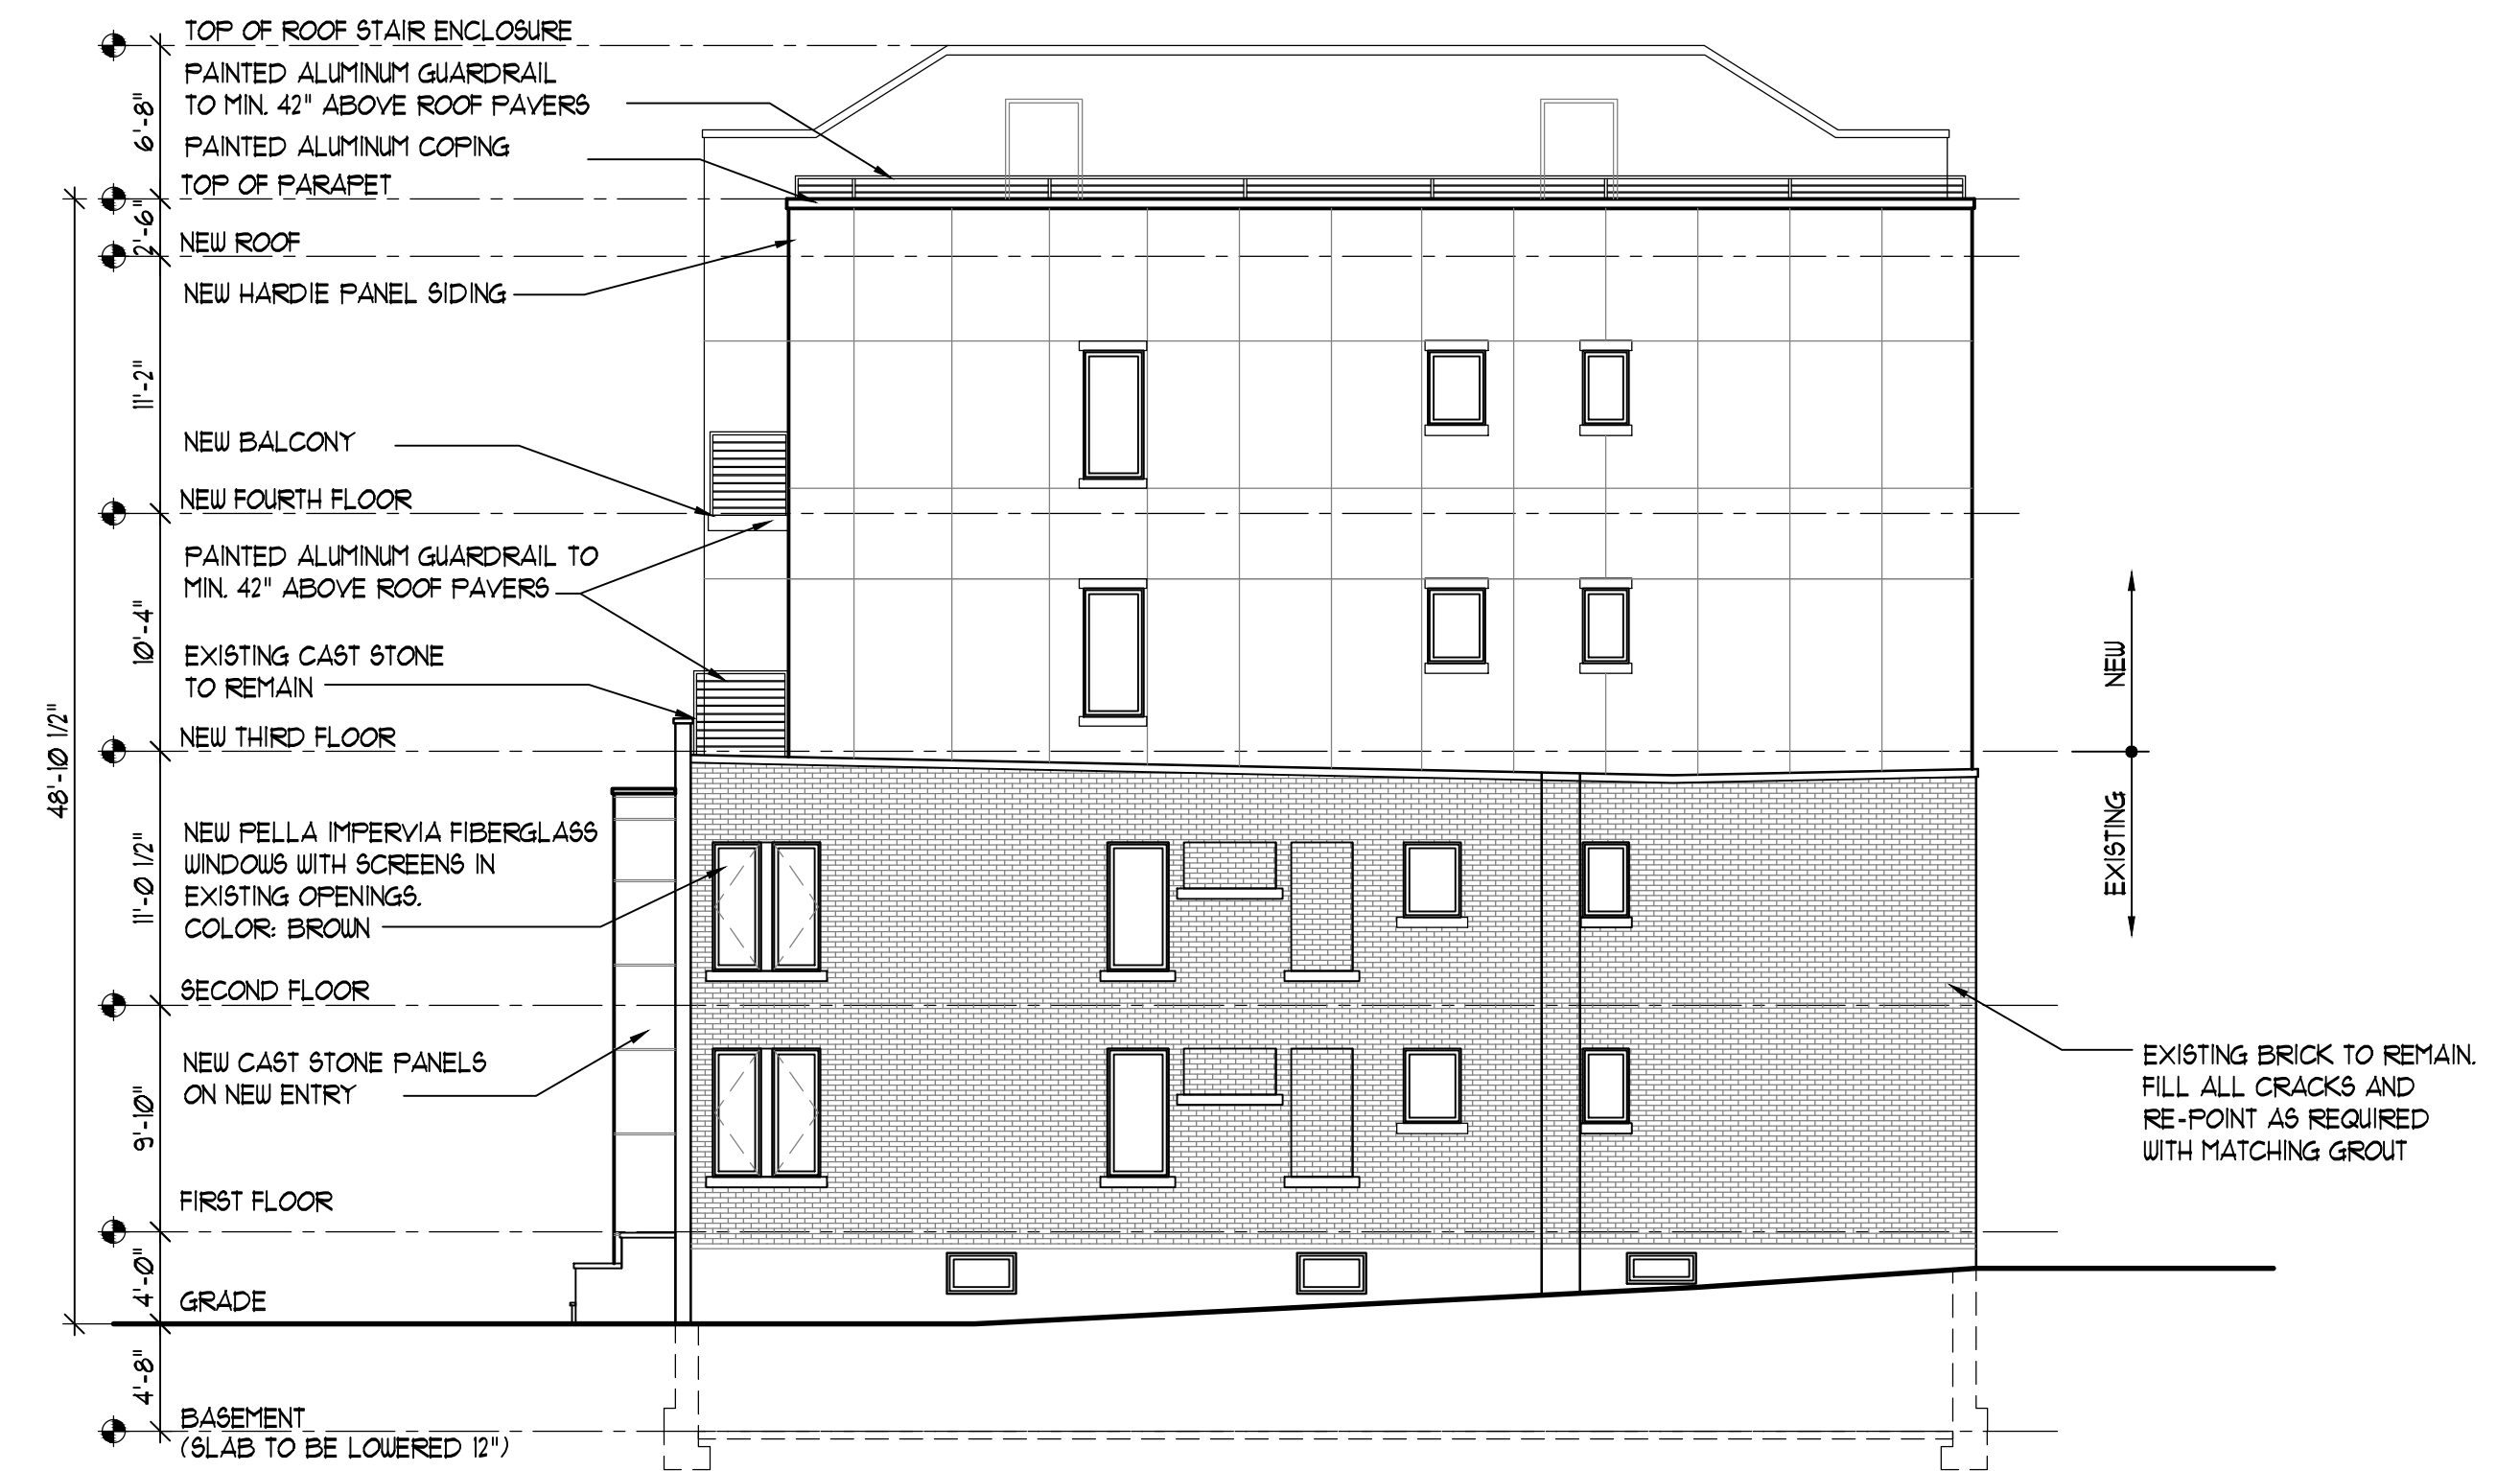

SIDE (SOUTH EAST) ELEVATION

SCALE: 1/8" = 1'-0"

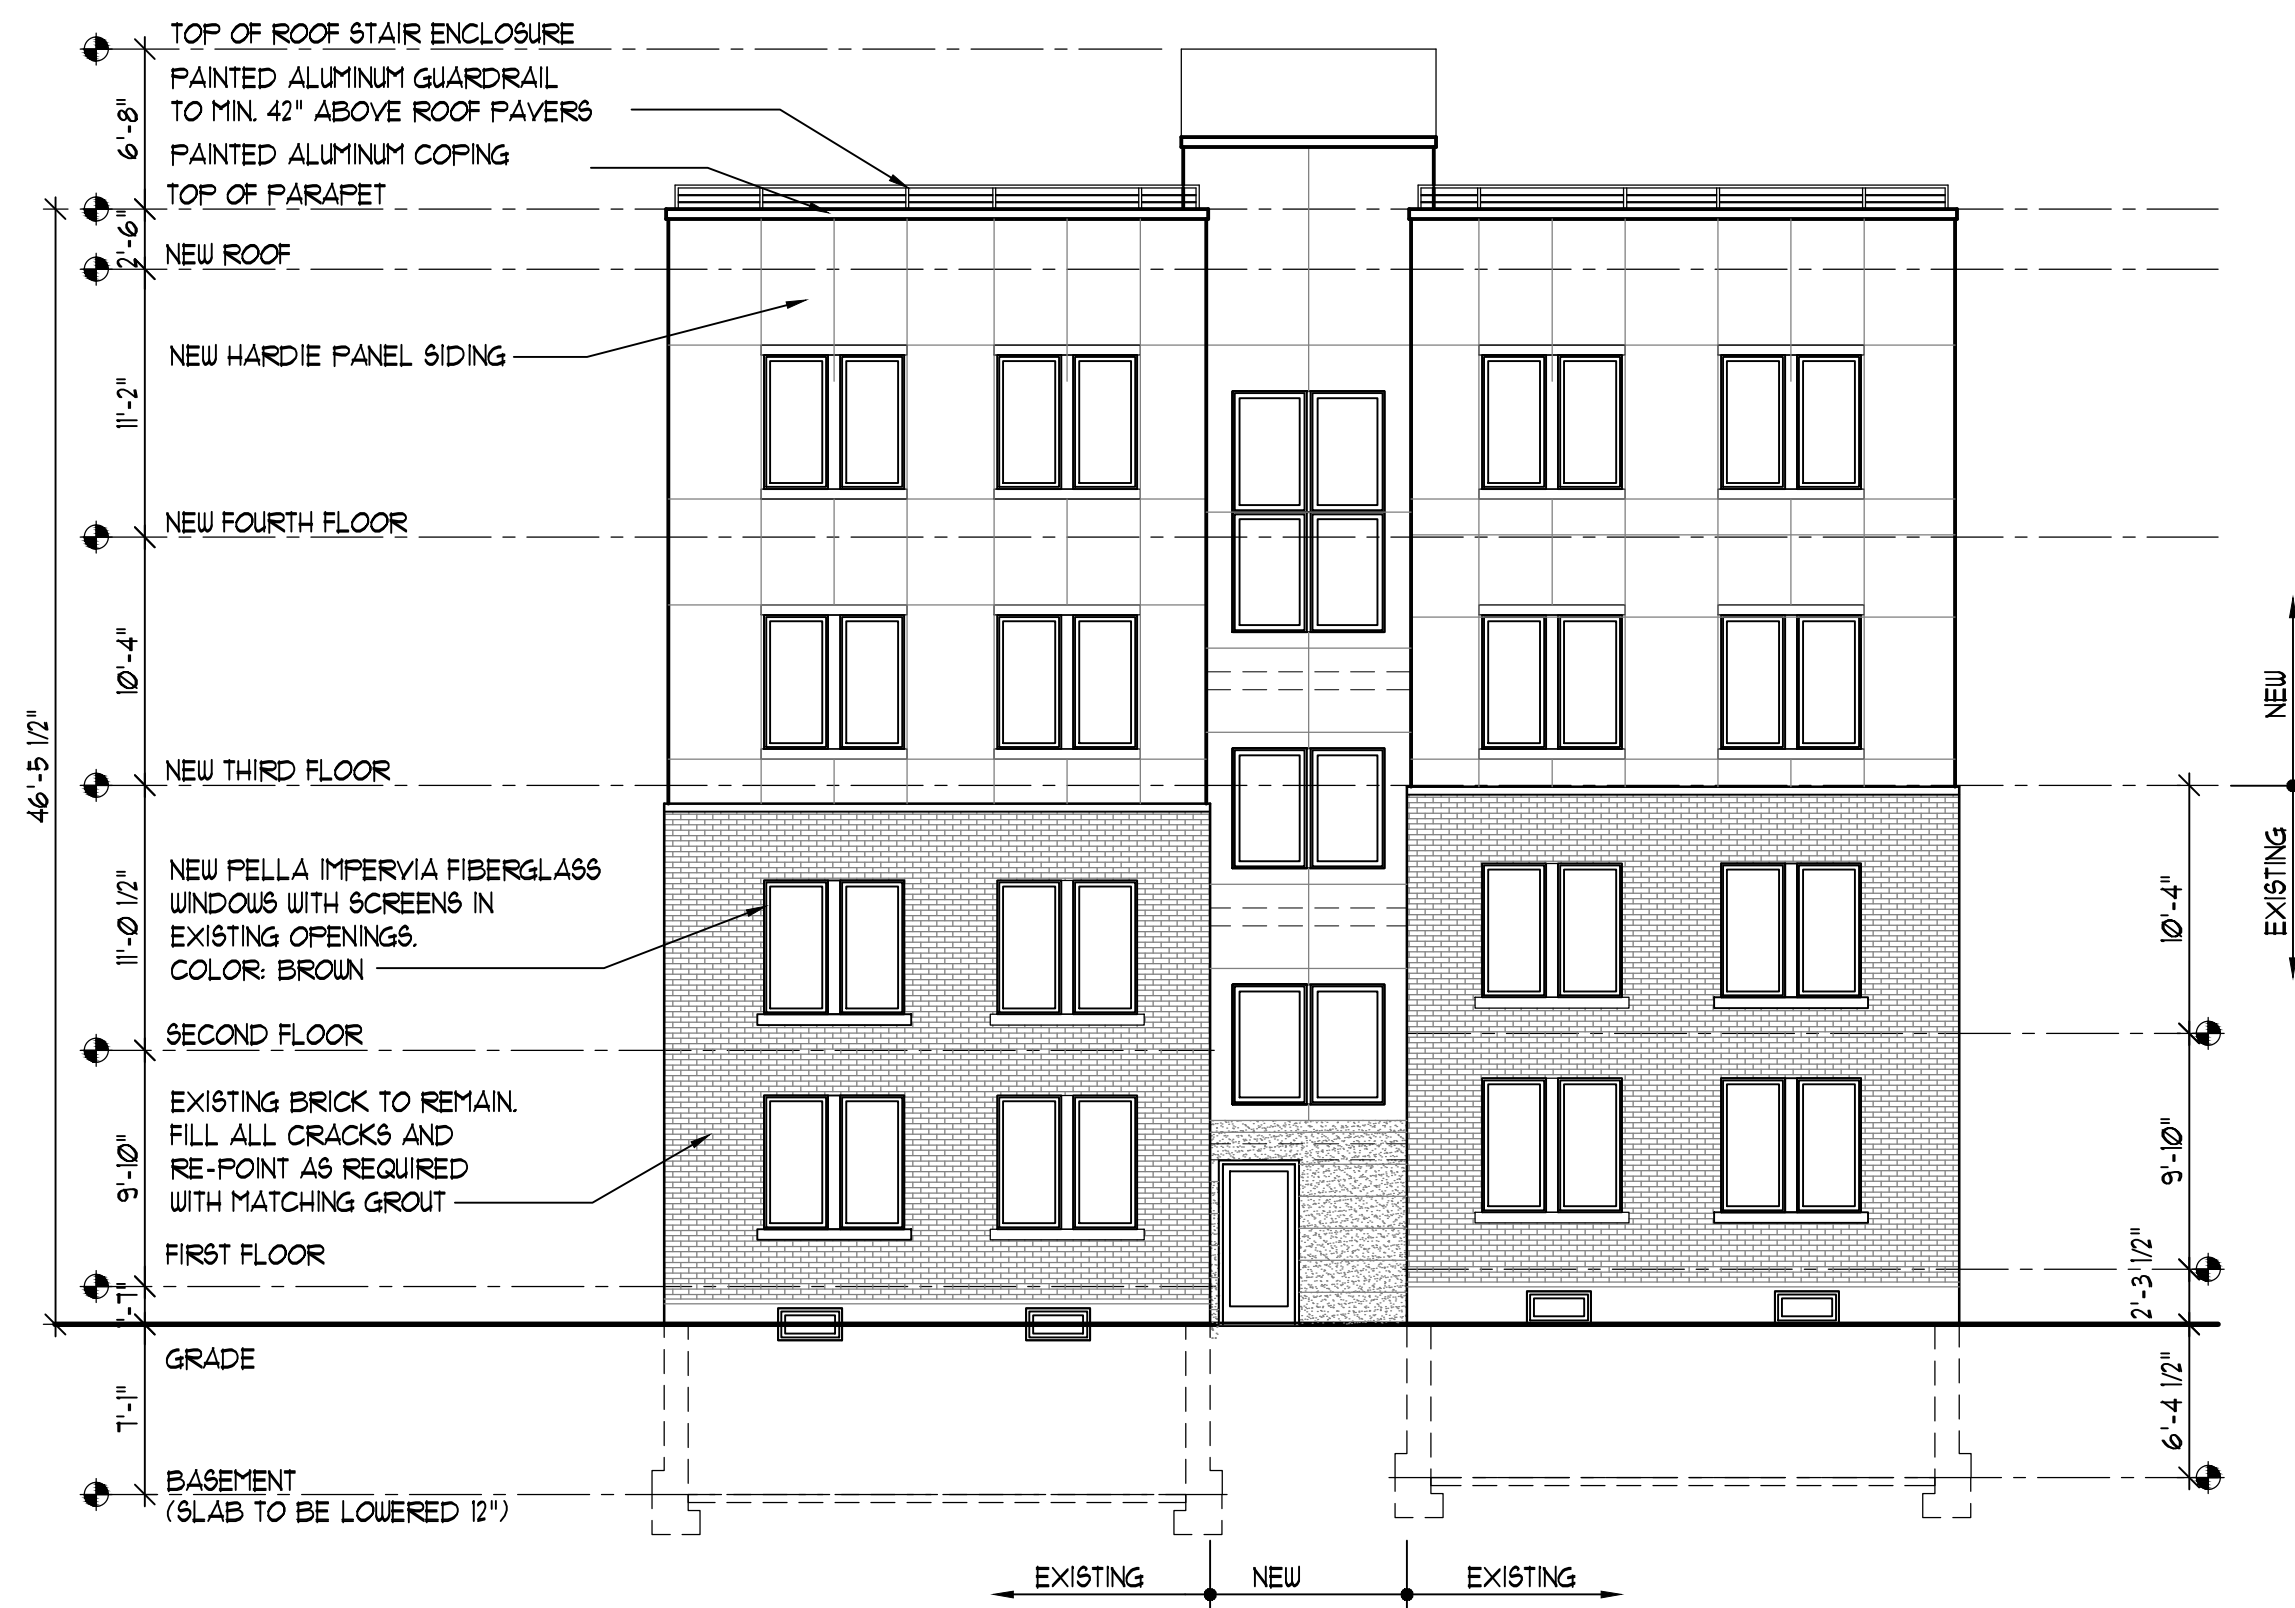

REAR (NORTH EAST) ELEVATION

SCALE: 1/8" = 1'-0"



FRONT (SOUTH WEST) ELEVATION

SCALE: 1/8" = 1'-0"

| DATE | ISSUE | DESCRIPTION |
|----------|-------|---------------------------------|
| 08/03/16 | | FOR PLANNING BOARD |
| 07/13/16 | | REVISED AS PER PLANNING MEETING |
| 07/05/16 | | PRELIMINARY PLANNING MEETING |

CLIENT
ORION REALTY
464 HUDSON STREET, #259
NEW YORK, NEW YORK 10014

DRAWING NAME
ELEVATIONS

DATE:
JUNE 24, 2016

SCALE:
AS SHOWN

DRAWN BY:
WGS

CHECKED BY:
WGS

PROJECT NO.:
2016-02

DRAWING NO.
PB-201